
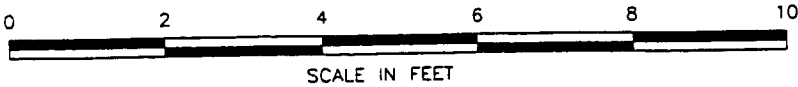


Office of Engineering
Engineering Design
National Railroad Passenger Corporation
30TH Street Station, Philadelphia, Pennsylvania 19104

CLEARANCE CODE "A"
UNRESTRICTED OPERATION
ON AMTRAK ROUTES

Designed MJT Drawn JLM Date 12/02/94

File No.	
Design No.	
Sheet No.	
No.	
g.	
D.	

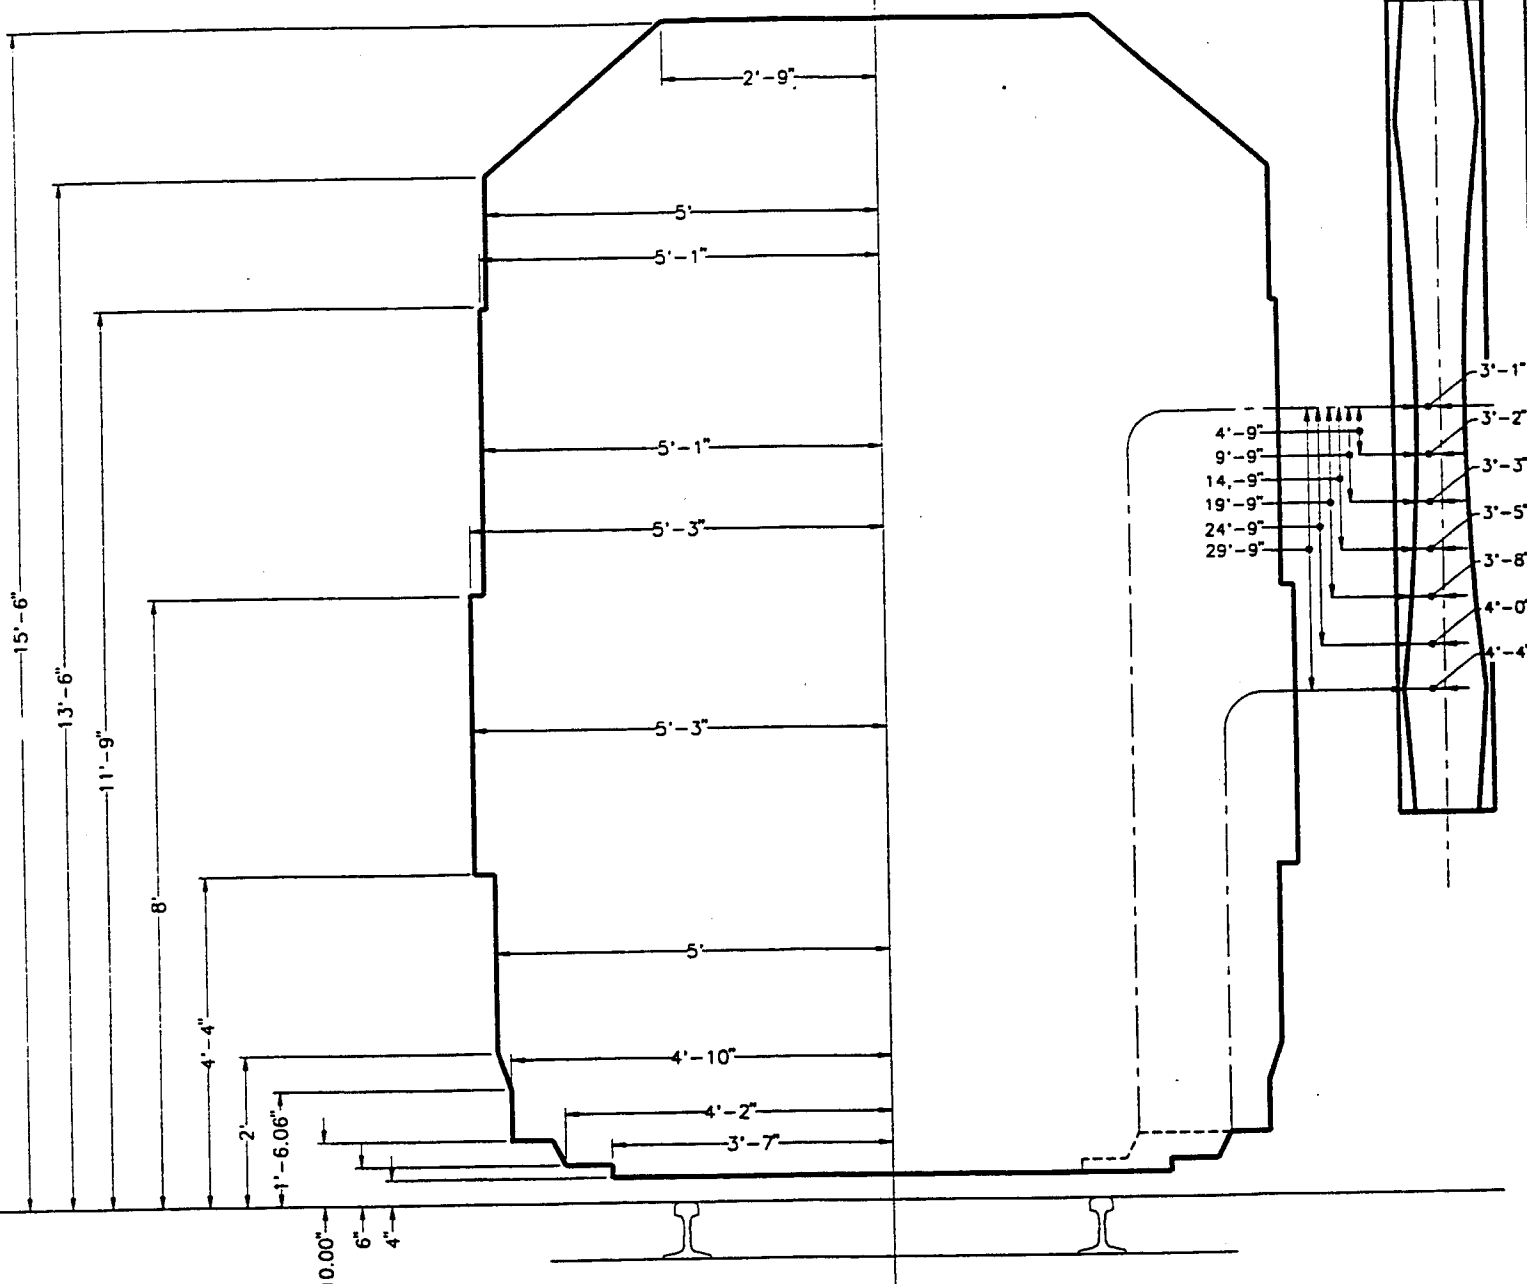


Office of Engineering
Engineering Design
National Railroad Passenger Corporation
30TH Street Station, Philadelphia, Pennsylvania 19104

CLEARANCE CODE "B"
RESTRICTED OPERATION
ON AMTRAK ROUTES

Designed MJT Drawn JLM Date 12/02/94

File No.:	
Design No.:	
Sheet No.:	
Dwg. No.:	


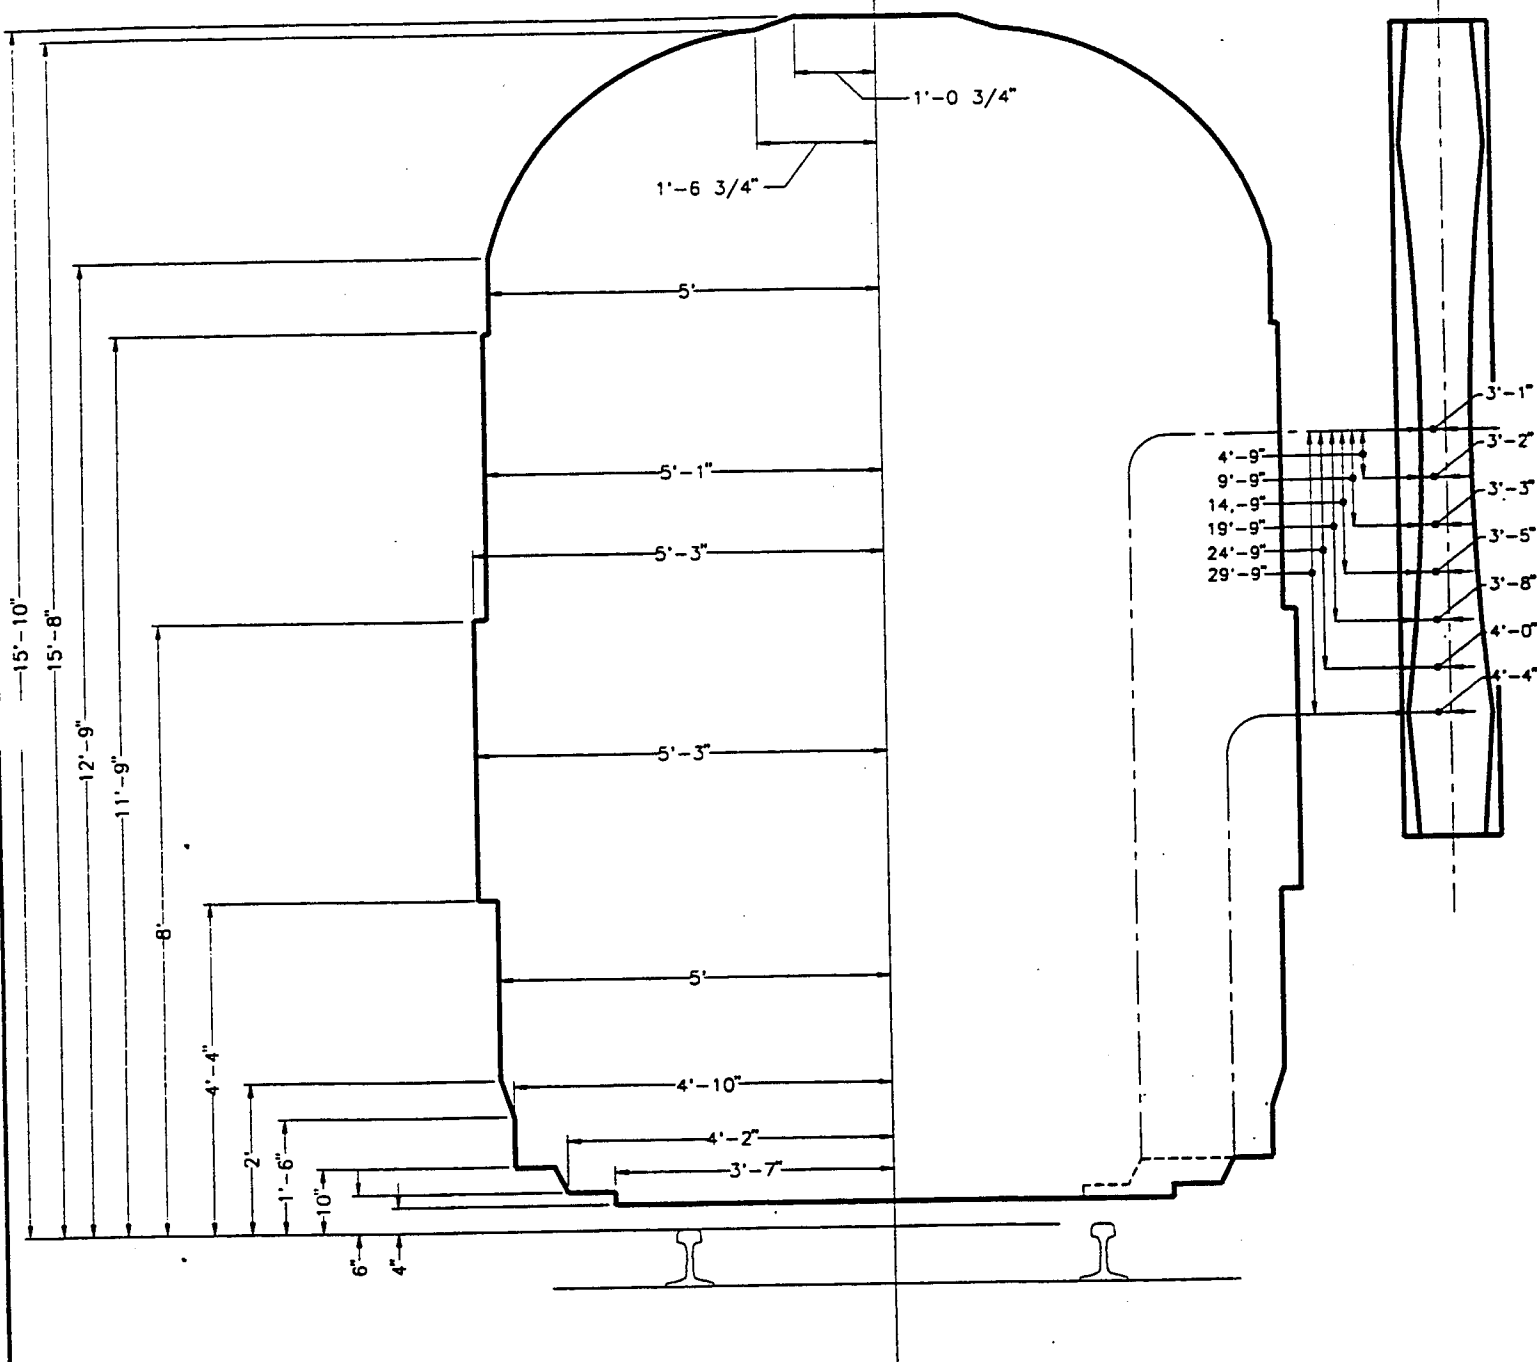


Office of Engineering
Engineering Design
National Railroad Passenger Corporation
30TH Street Station, Philadelphia, Pennsylvania 19104

CLEARANCE CODE "C"
DOME CAR RESTRICTED OPERATION
ON AMTRAK ROUTES

Designed MJT Drawn JLM Date 12/02/94

File No.	
Design No.	
Sheet No.	
Orig. No.	

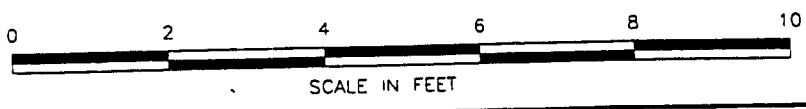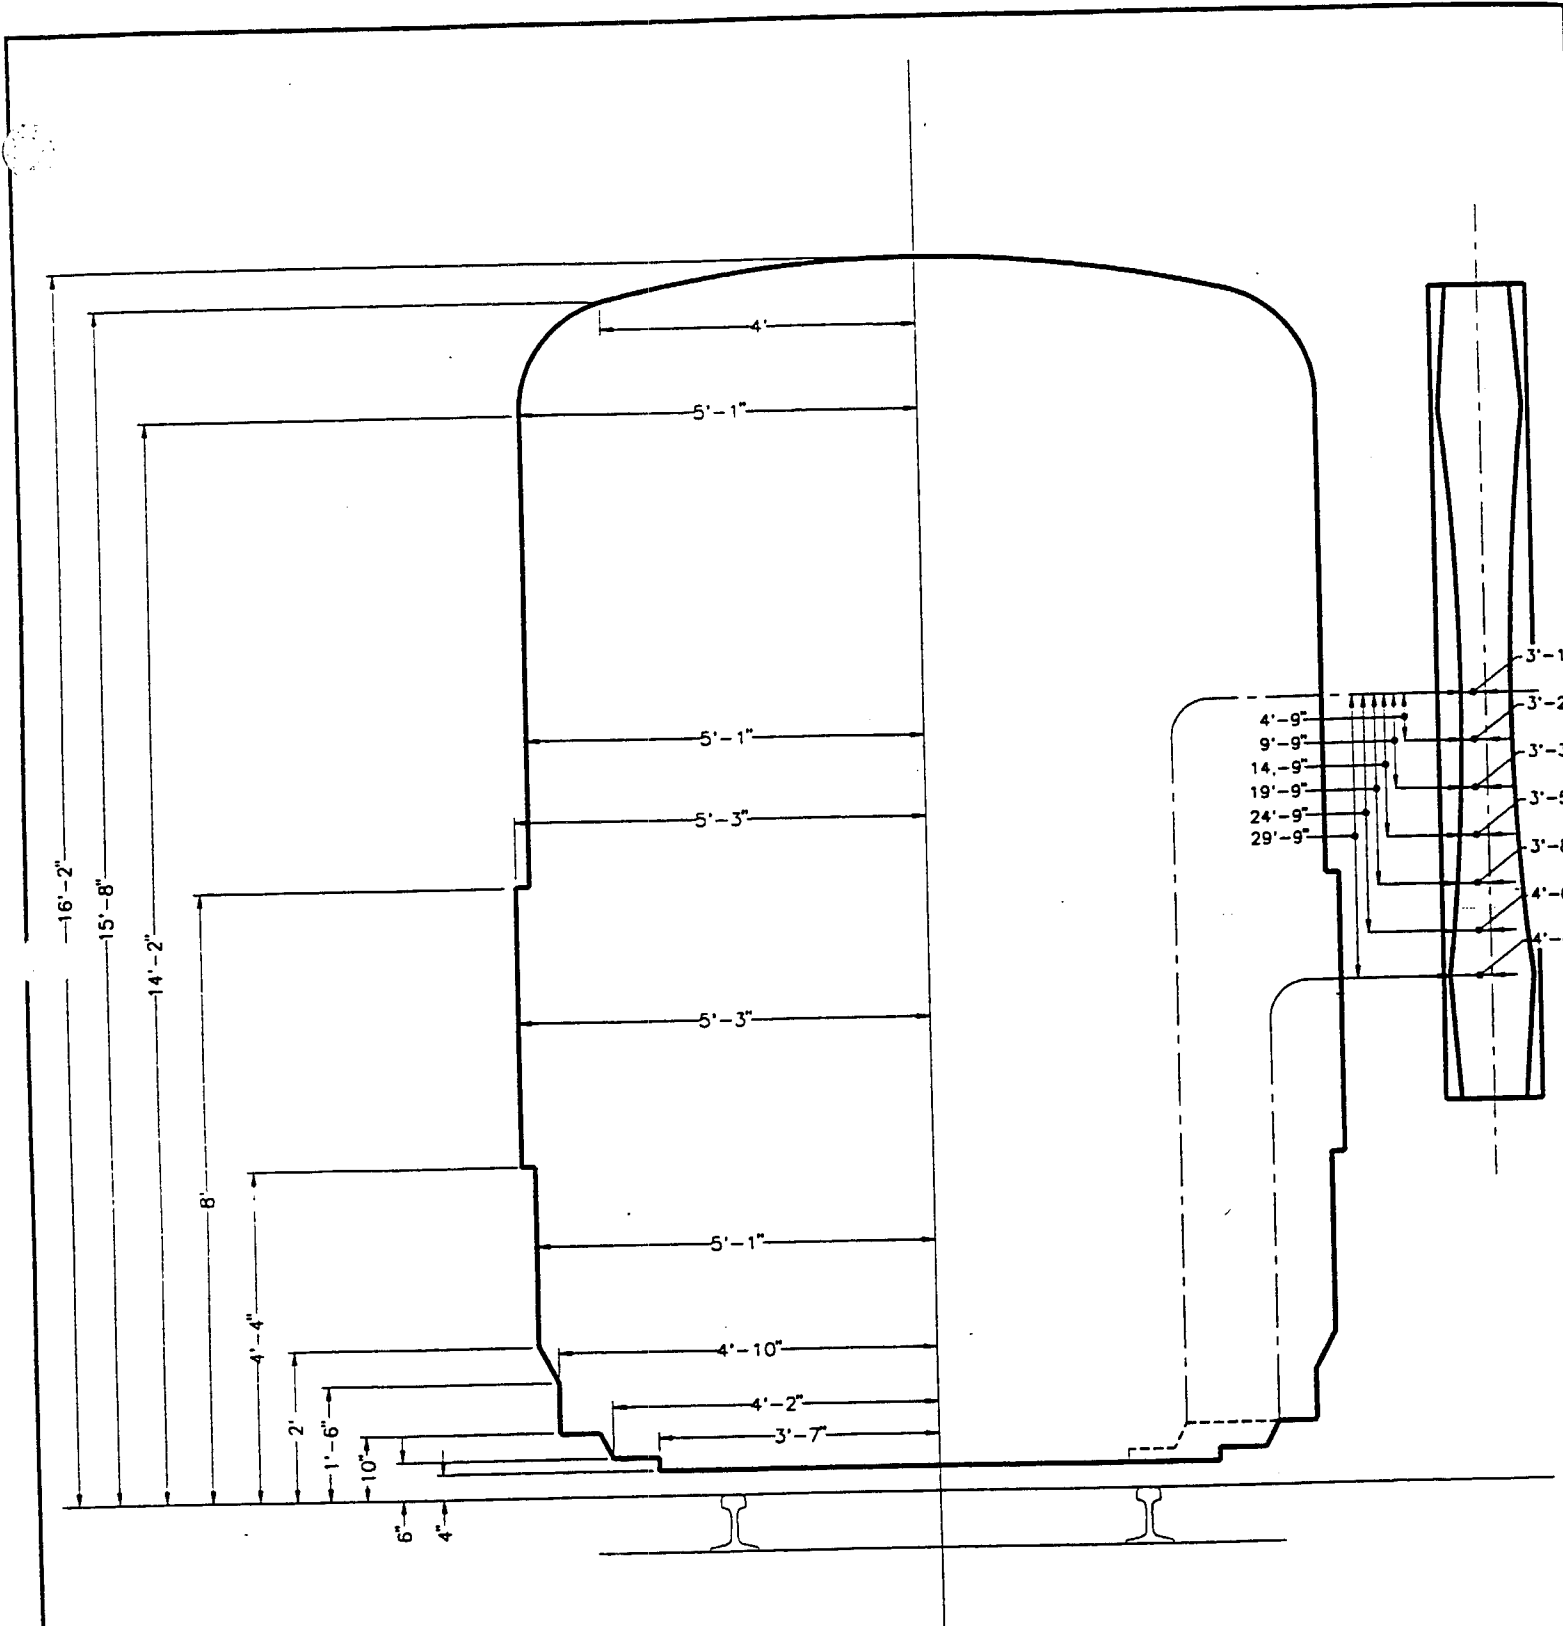

Office of Engineering
 Engineering Design
 National Railroad Passenger Corporation
 30TH Street Station, Philadelphia, Pennsylvania 19104

CLEARANCE CODE "D"
 RESTRICTED OPERATION
 ON AMTRAK ROUTES

Designed MJT Drawn JLM Date 12/02/94

File No:	
Design No:	
Sheet No:	
Drawn No:	
Drawn Date:	