


(1) INDICATES ELECTRIC LIGHTS

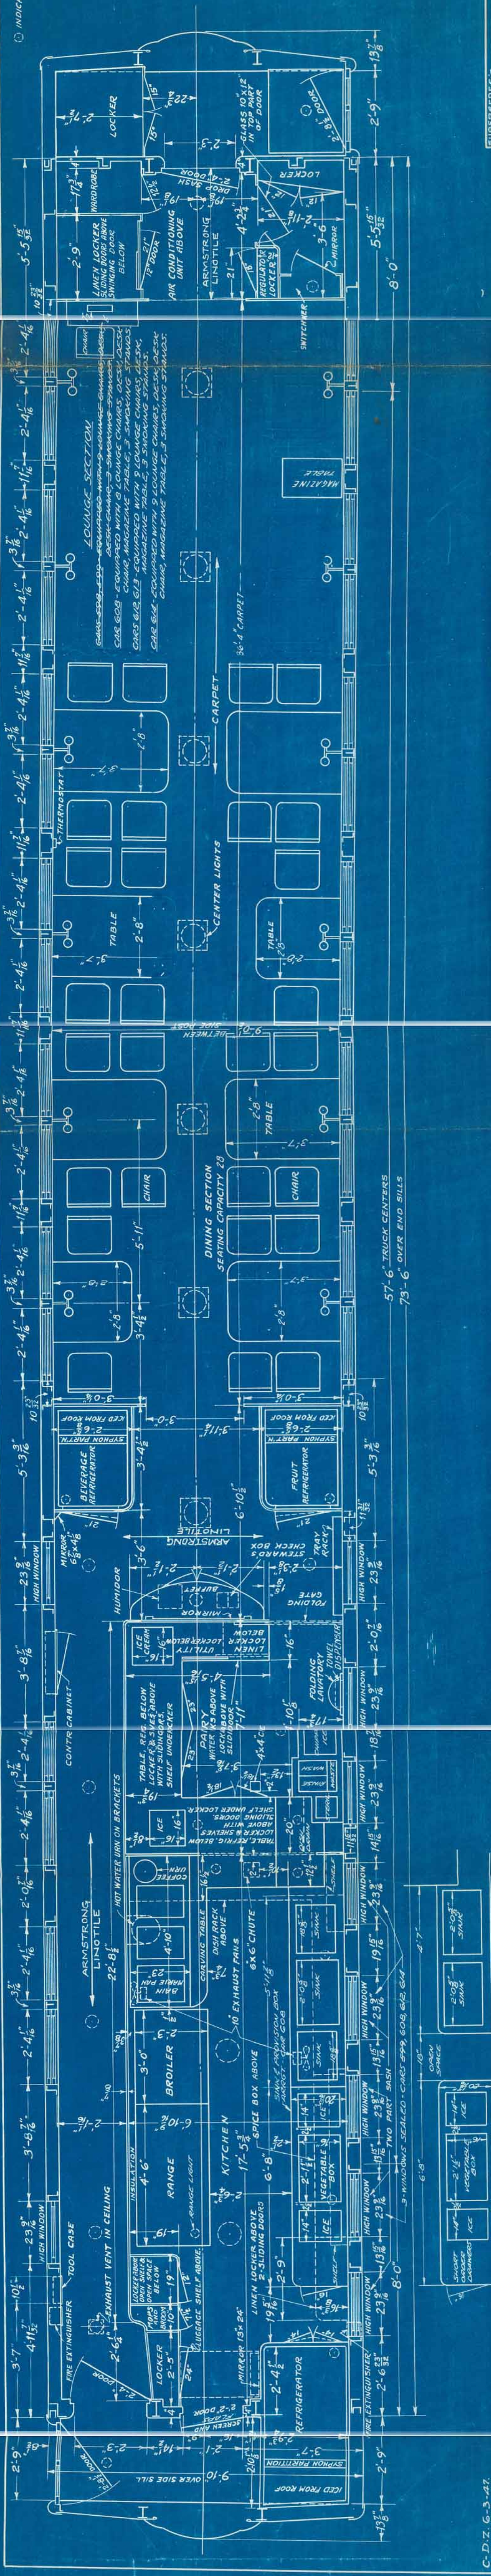

ISSUE	MARK	ALTERATIONS	DATE	MADE BY	WEEK BY
B	R.P.	GENERAL REVISION. CAR OUTSHIPPED W.A. 3-29-47.	10-2-47	T.W.K.	D.Z. 10-29-47
C	R.P.	REMOVED TO STOCK CARDS. W.A. CARDS 598, 608, 612, 613 & 614 ADDED.	2-18-54	A.C.	D.Z. 3-5-54
D		CARDS 598 AND 599 REMOVED.	12-3-55	T.W.K.	F.R.E.

2020 (CARP 608, 612, 613, 614)			
975-782-995-996			
USED ON	PAPER SET	GENERAL	DRAWING

NEW YORK CENTRAL SYSTEM

**FLOOR PLAN
AIR CONDITIONED
DINING-LOUNGE CAR**

P-54649

GROUP N° 111
NEW YORK, N.Y.

100

C-D.Z. 6-3-
T-C.O.H.